

General Guidelines on Hens Structure

Must be in city regulations equivalent to a shed:


- + Less than 108SF (10Mm2)
- + Not attached to a house of any other building
- + Not connected to electricity, plumbing or gas lines
- + If applicants plan on hardwiring electrical into their coop, they will need to apply for a City of Edmonton Residential Electrical Permit
- + Meets height restrictions (roof midpoint less than 14.1F (4.3m))

Location Placement:

- + Min 3F (0.9m) from side property line
- + Min 59F (18m) from front property line
- + Min 2F (0.6m) from rear property line
- + Min 3F (0.9m) from other structures

Hen Requirements

- + Minimum 3 hens and a maximum of 6 hens
- + Coop area must be minimum 4SF per hen (0.37m²) with direct access to the run. (coop area is permitted to overlap or be raised above run area)
- + 8"-12" of roost space per hen is required. Roosts must be 2.5"- 3.5" wide and have smooth, rounded edges

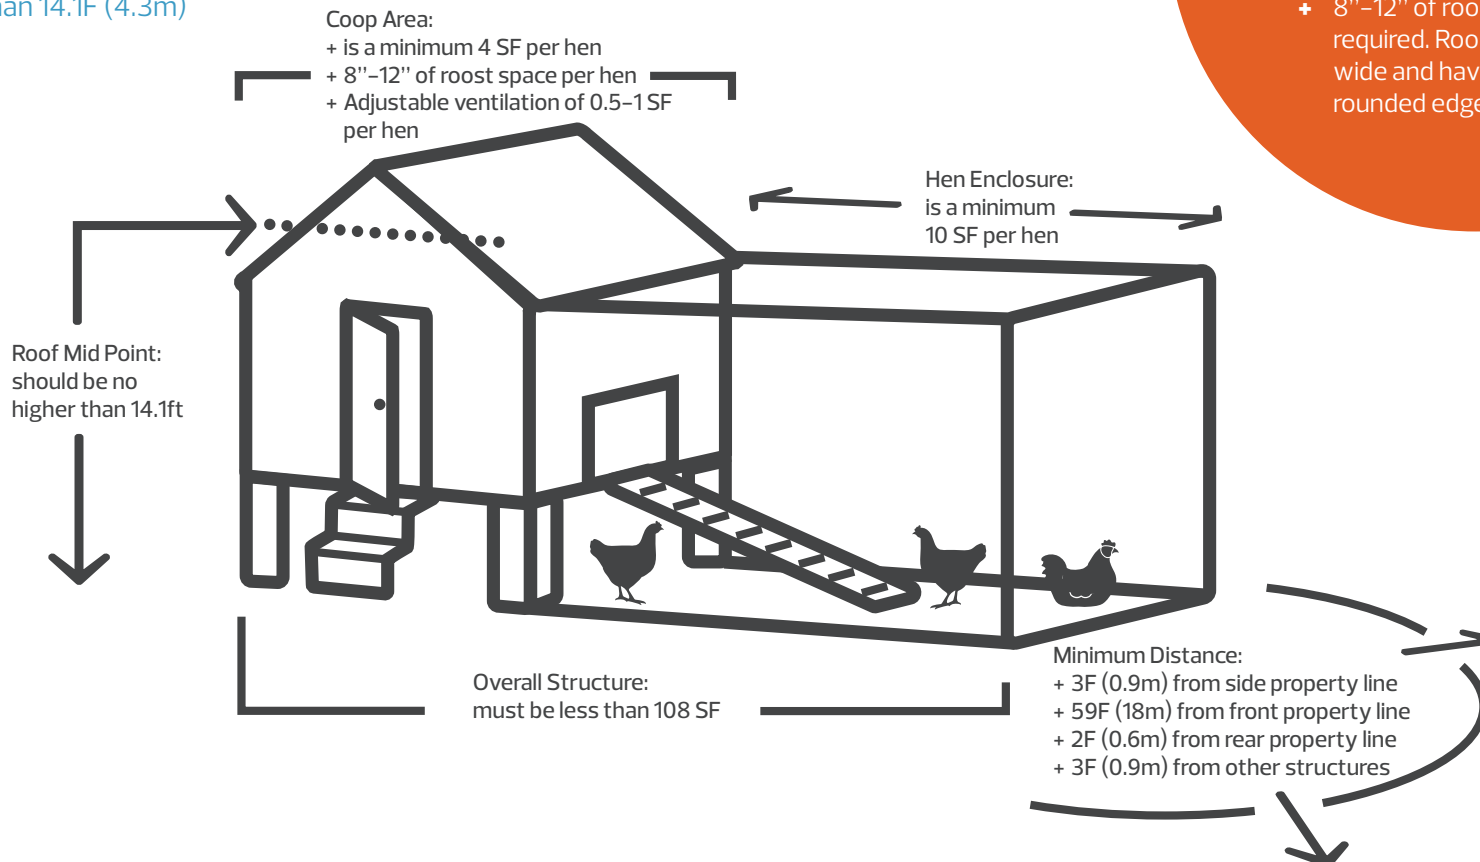

- + Run area must be minimum 10SF per hen (0.9046- 0.093m²)
- + Nest Box of 1 per 4 hens (12" x 12" size)
- + Adjustable ventilation of 0.5-1sqft per hen (0.046- 0.093m²).